

MATERIAL APPROVAL

Project : VISHAY SEMICONDUCTOR (M) SDN. BHD
To : PERUNDING SHANU SDN. BHD.
From : HX SOLUTIONS SDN BHD
Ref : PRM01/HX/M7956/C-006
Date : 12nd SEPTEMBER 2024

<u>Item</u>	<u>Product Name</u>	<u>Product Model</u>
1)	Proposal Tray And Ladder Layout	N/A

Attachment
Manufacturer :
Supplier :
Supplier Tel No :


Submitted By : HX SOLUTIONS SDN BHD

Sign : 

Name : HO CHAN HOONG

Approved	<input type="checkbox"/>	PERUNDING SHANU SDN. BHD. Date :
Rejected	<input type="checkbox"/>	
Commented	<input type="checkbox"/>	

Comments :-

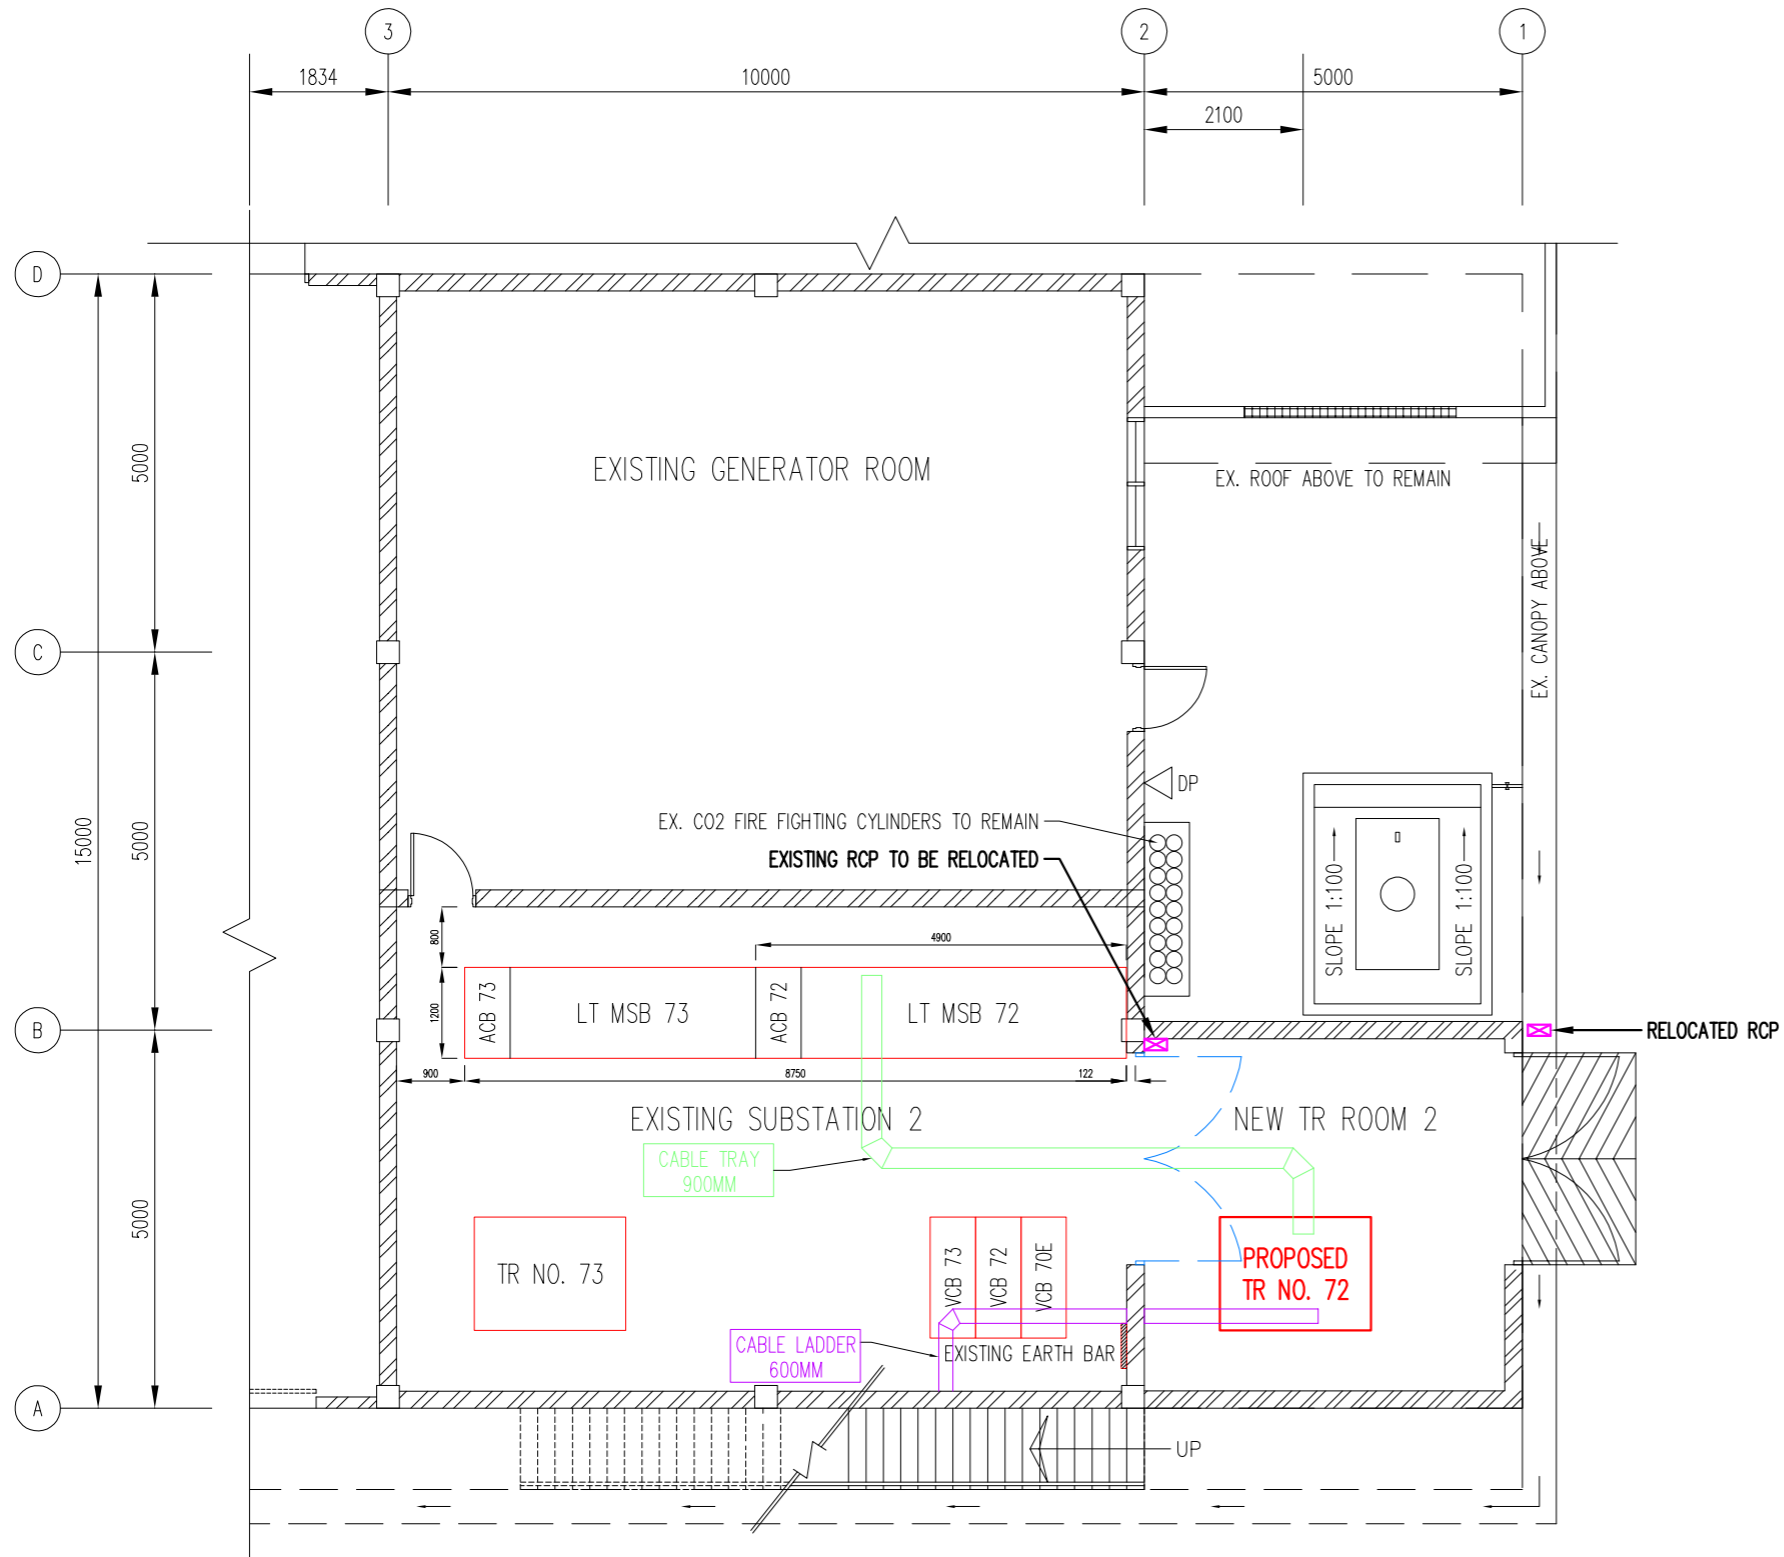

GROUND FLOOR PLAN
 PROPOSED NEW TRANSFORMER AND RELOCATED RCP LAYOUT PLAN
 SCALE 1 : 100